


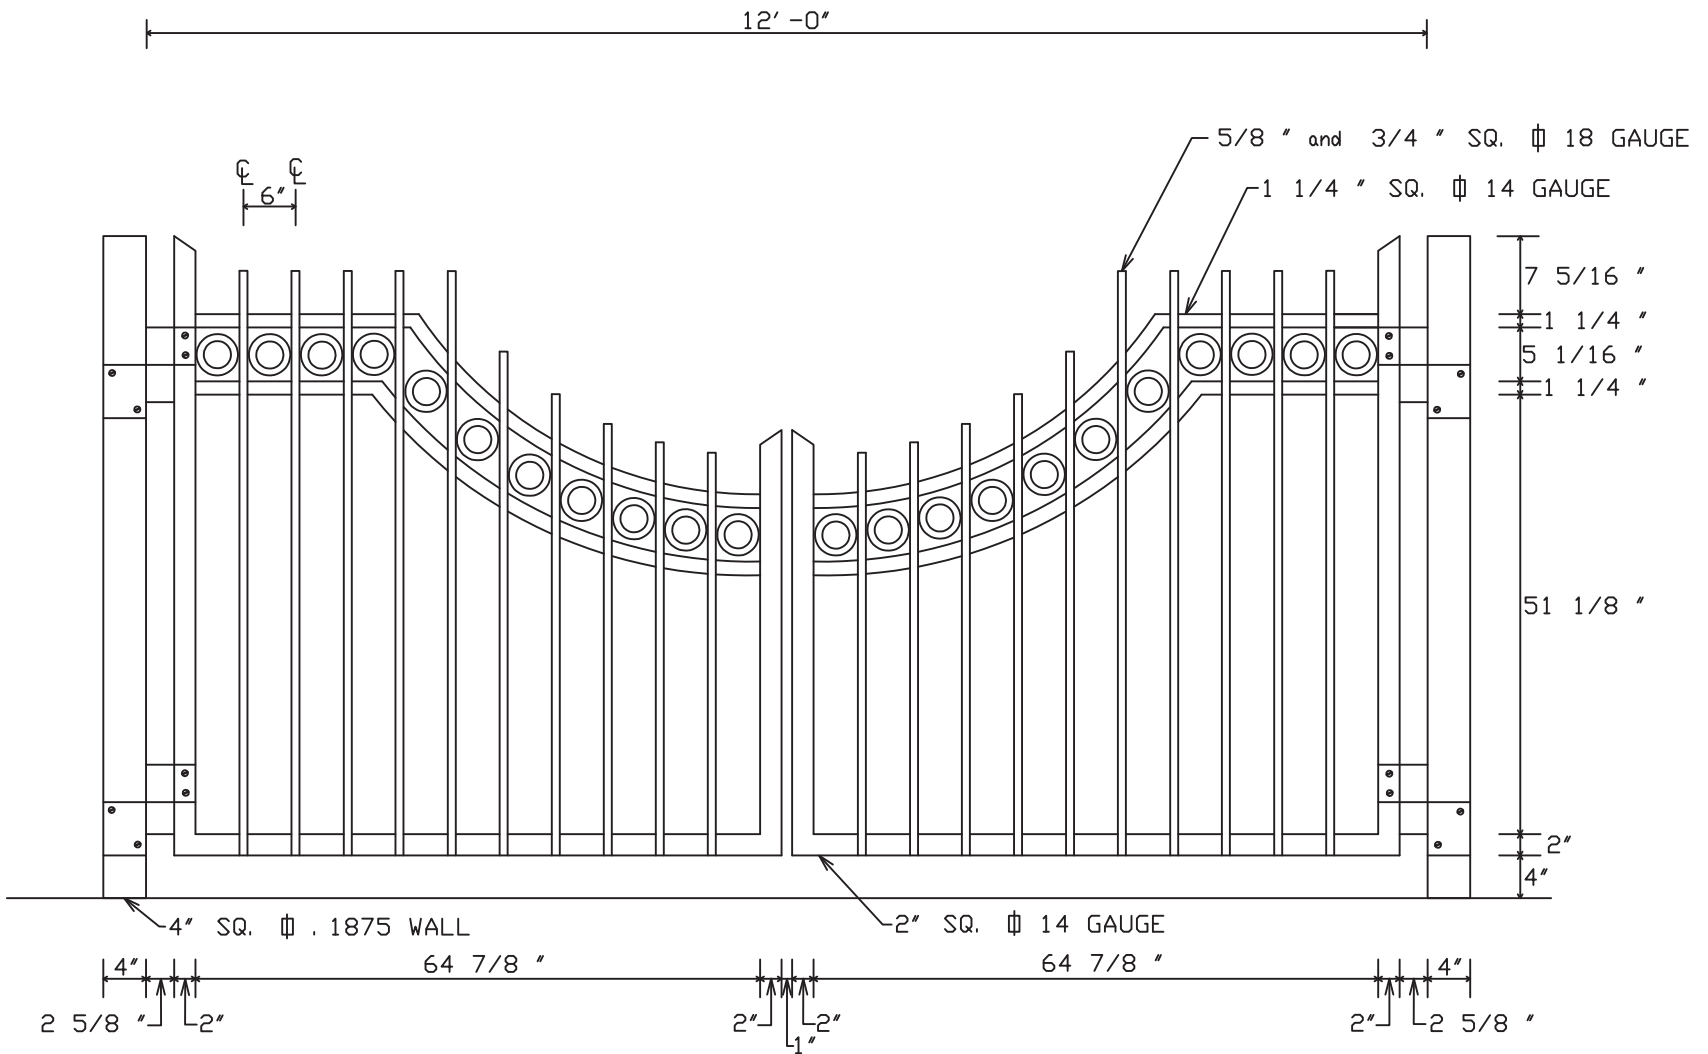

DESCRIPTION	SPECIFICATIONS
Gate Width	6', 8', 10', 12', 14', 16', or Special
Gate Swing	Single, or Double Swing
Vertical Pickets	5/8" and 3/4" Square Steel Tube 18 Gauge Thickness
Top Horizontal Rail	1-1/4" Square Steel Tube 14 Gauge Thickness
Bottom Horizontal Rail	2" Square Steel Tube 14 Gauge Thickness
Vertical Frame	2" Square Steel Tube 14 Gauge Jam Side, and 11 Gauge Hinge Side
(2) Post	4" Square Steel Tube 3/16" Wall Thickness
(2) Post Cap	4" Cast Iron Newel Pyramid, or Newel Post Ball Cap
Hinges	5" Square, or 7" Square Hinge (2) Per Gate Leaf
Lock	Cane Bolt with Lockable Hasp, None
Finial	Die Cast Zinc, Aluminum, Press Point, or Polymer Available
Size Specifications	Installed Height 4, 5, 6, and 8



**IRONWORKS
MANUFACTURING
& SUPPLY**

Ironworks Mfg & Supply
300 W. South Street
Jackson, MS 39203
Phone: 601-352-3722
Fax: 601-352-3730
www.ironworksmfg.com

Mailing Address:
P.O. Box 22704
Jackson, MS 39225

Style

Scallop
Renaissance