


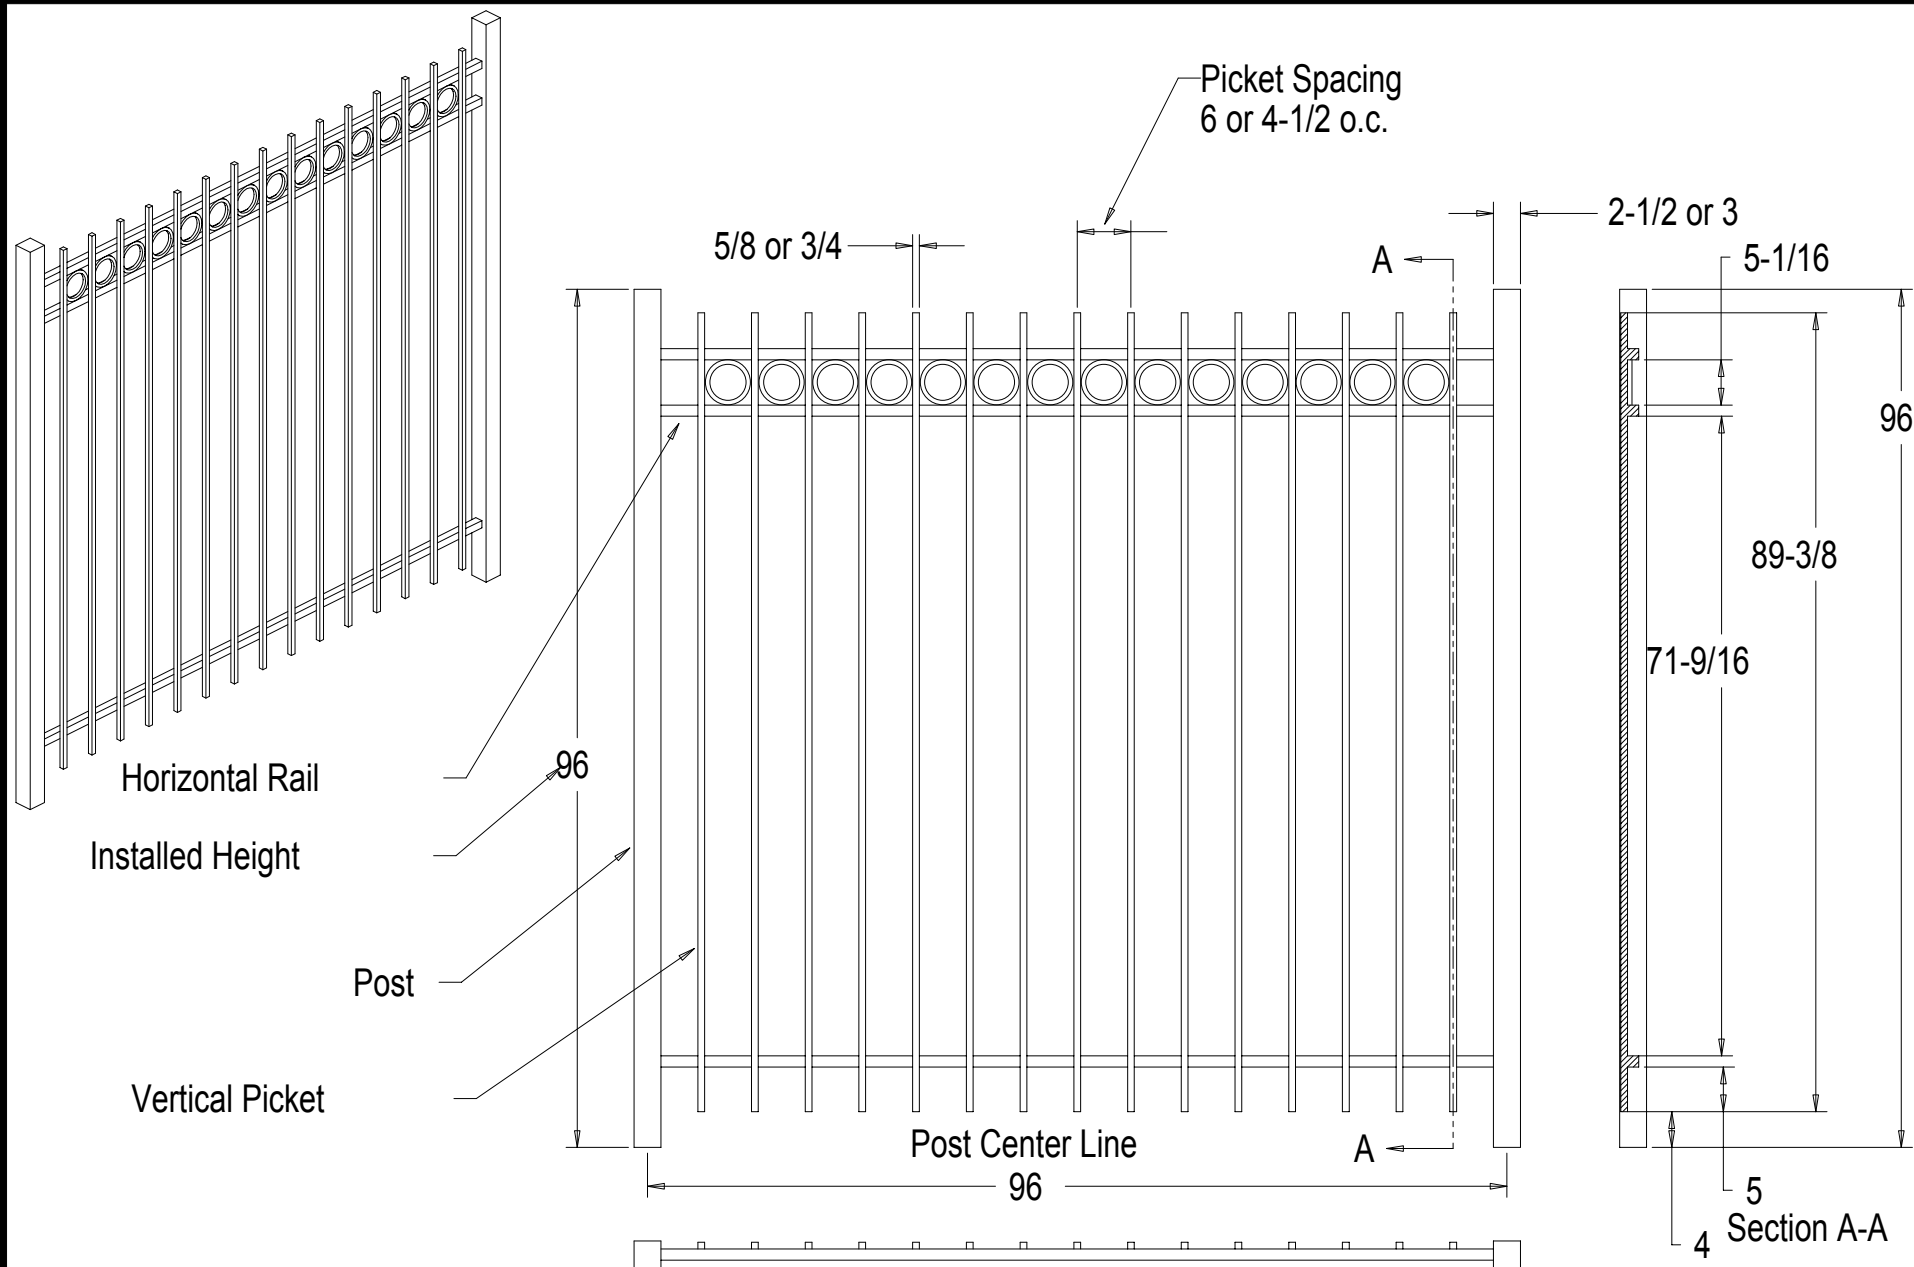

Description	Commercial	Residential			Style
Vertical Picket	3/4" Pre-Galvanized Square Steel Tube 18 Gauge Thickness	5/8" Pre-Galvanized Square Steel Tube 18 Gauge Thickness	Ironworks Mfg & Supply 300 W. South Street Jackson, MS 39203 Phone: 601-352-3722 Fax: 601-352-3730 www.ironworksmfg.com	Mailing Address: P.O. Box 22704 Jackson, MS 39225	Renaissance 7
Horizontal Rail	1-1/4" Pre-Galvanized Square Steel Tube 14 Gauge Thickness	1-1/4" Pre-Galvanized Square Steel Tube 14 Gauge Thickness			
Post	2-1/2" Pre-Galvanized Square Steel Tube 14 Gauge	2" Pre-Galvanized Square Steel Tube 14 Gauge			
Post Cap	Die Cast Zinc or Polymer Materials Available	Die Cast Zinc or Polymer Materials Available			
Finial	Die Cast Zinc or Polymer Materials Available	Pressed Point			
	Size Specifications:	Size Specifications:			
	Installed Height 4, 5, 6, and 8 foot Heights	Installed Height 4, 5, and 6 foot Heights			
	Panel Length 93-1/8 Inches	Panel Length 93-1/8 Inches			
	Picket Spacing 6" or 4.5" on Center	Picket Spacing 6" or 4" on Center			